
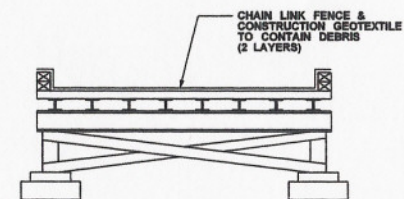


DATE: 9/21/2010
 TIME: 1:08:31 PM
 FILE NAME: C:\Users\jason\Documents\SR 162 Puyallup River Bridge\SR 162 Puyallup River Bridge.dgn
 PLOTTED BY: jason

POSSIBLE DEMOLITION PROCEDURE:


- 1) INSTALL GRAVEL BAR PROTECTION
- 2) CONSTRUCT AQUA DAM
- 3) CONSTRUCT RIVER PROTECTION STRUCTURE
- 4) CONSTRUCT TEMPORARY SUPPORTS
- 5) ENGAGE TEMPORARY SUPPORT JACKS

DEMOLITION PLAN STEP 1 THROUGH 5, OPTION B

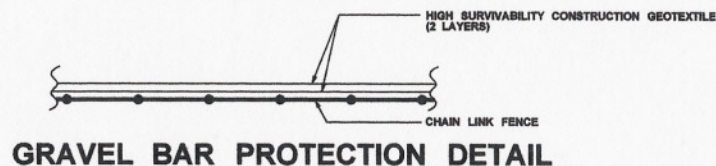

GRAVEL BAR PROTECTION DETAIL

END VIEW

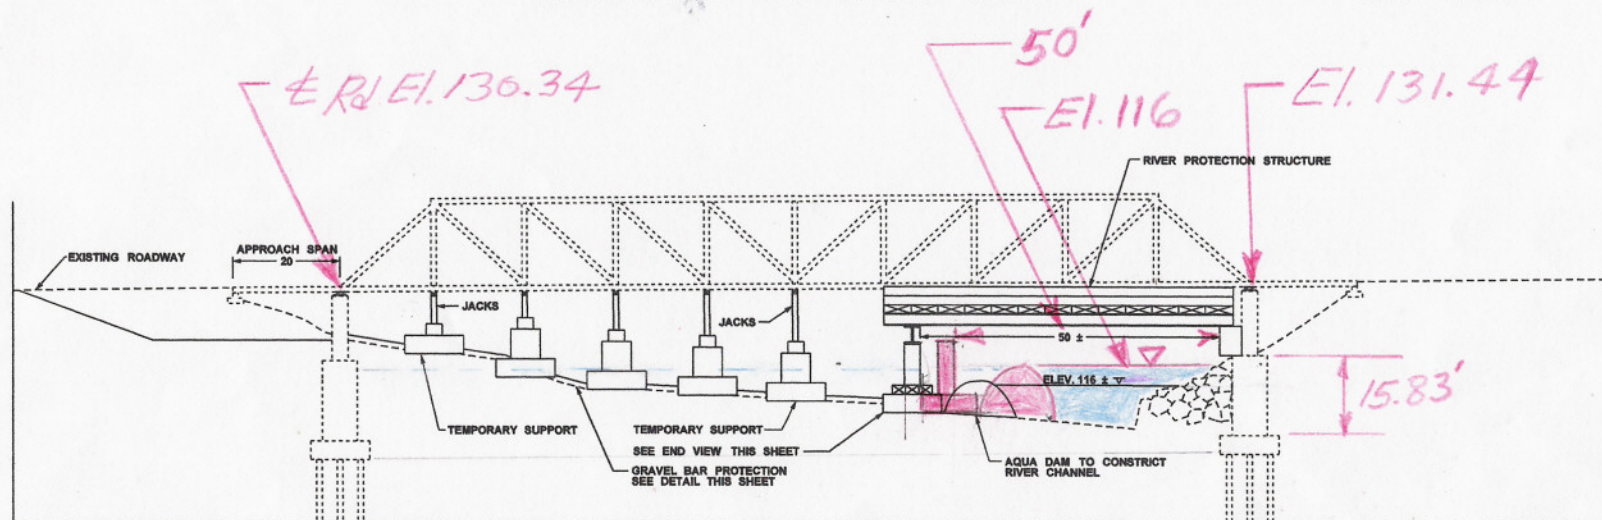

NOTE: ALL DIMENSIONS ARE IN FEET UNLESS OTHERWISE STATED